


PARKING REQUIREMENTS

SHOPPING CENTER (31,692 SQ.FT.)
 VILLAGE OF TREMONT
 5 PER 1000 SQ.FT. = 159 SPACES
 CITY OF PEORIA
 4 PER 1000 SQ.FT. = 127 SPACES

RESTAURANT (3,600 SQ.FT.)
 VILLAGE OF TREMONT
 1 PER 100 SQ.FT. = 36 SPACES
 CITY OF PEORIA
 12 PER 1000 SQ.FT. = 44 SPACES

TOTAL PARKING PROVIDED

	STANDARD	ACCESSIBLE
TOTAL	163	6

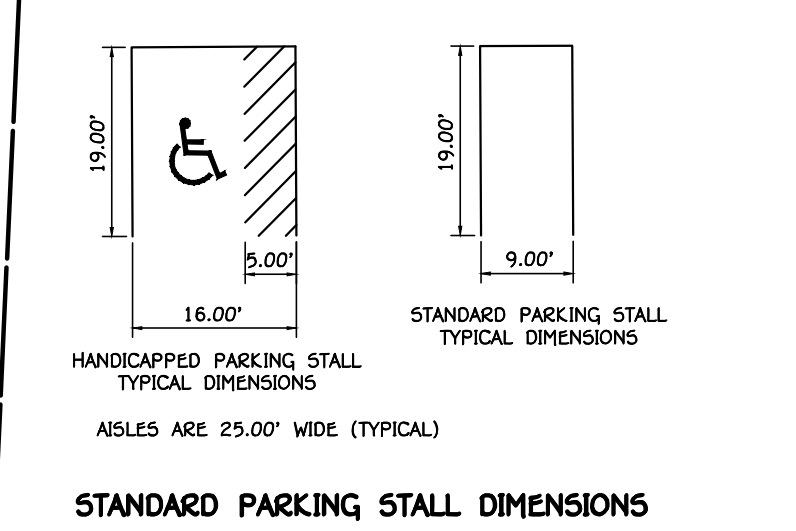

**THE TREMONT LANDING
 OVERALL LAYOUT #1**

FOR: KAISER CONSTRUCTION
 DATE: 03/12/13 SCALE: 1" = 30' BOOK:

AE AUSTIN ENGINEERING, CO., INC.
 Consulting Engineers / Surveyors
 8100 North University Street
 Peoria, Illinois 61615-1879
 License No. 184-001143

PROJECT NUMBER	70-13-004
REVISION	
REVISION	
REVISION	
SHEET NO.	1 OF 1